



© LANL Eng Standards/Eng Manual (ADTS) - Approved ST-G2040-2017.rvt, Aug. 02/22/08 • 11:53 083048

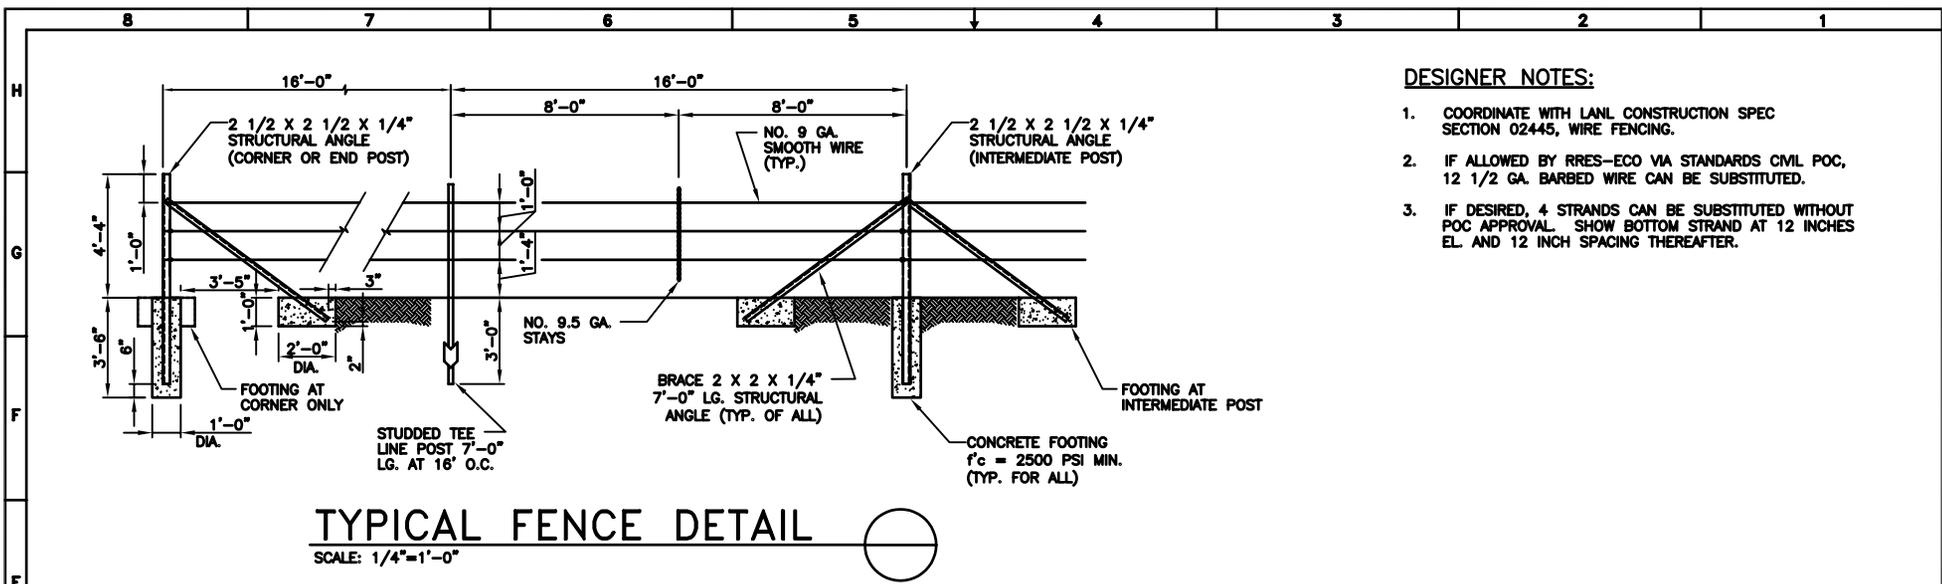


- DESIGNER NOTES:**
- COORDINATE WITH LANL CONSTRUCTION SPEC SECTION 02445, WIRE FENCING.
  - IF ALLOWED BY RRES-ECO VIA STANDARDS CIVIL POC, 12 1/2 GA. BARBED WIRE CAN BE SUBSTITUTED.
  - IF DESIRED, 4 STRANDS CAN BE SUBSTITUTED WITHOUT POC APPROVAL. SHOW BOTTOM STRAND AT 12 INCHES EL. AND 12 INCH SPACING THEREAFTER.

**TYPICAL FENCE DETAIL**  
SCALE: 1/4"=1'-0"

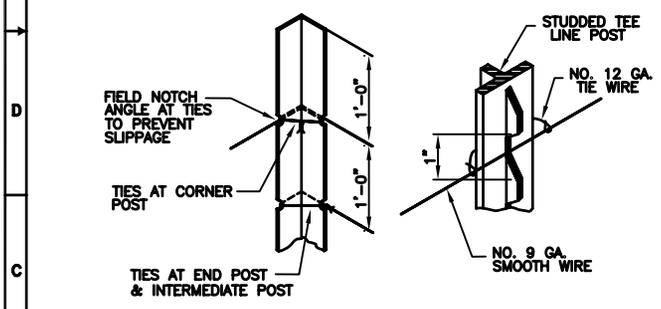

**TYPICAL WIRE TIE DETAIL**  
SCALE: NONE

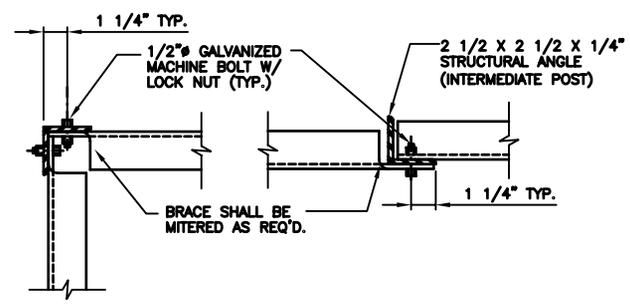

**TYPICAL BRACE CONNECTION DETAIL**  
SCALE: NONE

DRAWING DEVELOPED FOR ML-3/  
 ML-4 PROJECTS. FOR ML-1/  
 ML-2, ADDITIONAL REQUIREMENTS  
 AND QA REVIEWS ARE REQUIRED.  
 (REMOVED THIS NOTE WHEN IN-  
 SERTED INTO A DRAWING PACK-  
 AGE).

1	2-23-05	U	BY	REMOVED WIRE BLOCK REGION DATA - ENGINEERING LOADS, ADDED FIELD, SYMBOLS AND TEXT BLOCK.	RP	EN	TO	EN	TO
NO	DATE	CLASS	BY	DESCRIPTION	CHKD	DESIGN	DATE	BY	APPV
<b>ADTS - ENGINEERING DIVISION</b>									
<b>ENGINEERING STANDARDS MANUAL</b>								DRAWN: R. BLUMHARTZ	
FENCE - SMOOTH 3-STRAND TYPICAL FENCE DETAILS								DESIGN: EADON	
BLDG X								DATE: 10-10-02	
SUBMITTED								APPROVED FOR RELEASE	
DISCIPLINE POC: ED HORN								STANDARDS MANAGER: TOSH CRUCH	
								SHEET 1 OF 2	
CLASSIFICATION: U								REVISION: LARRY BROS	
PROJECT ID: CHAPTER 3								DRAWING NO: ST-G2040-2	
REV: 1								EDGE: 1	